


TEMPLE

SEWER SYSTEM

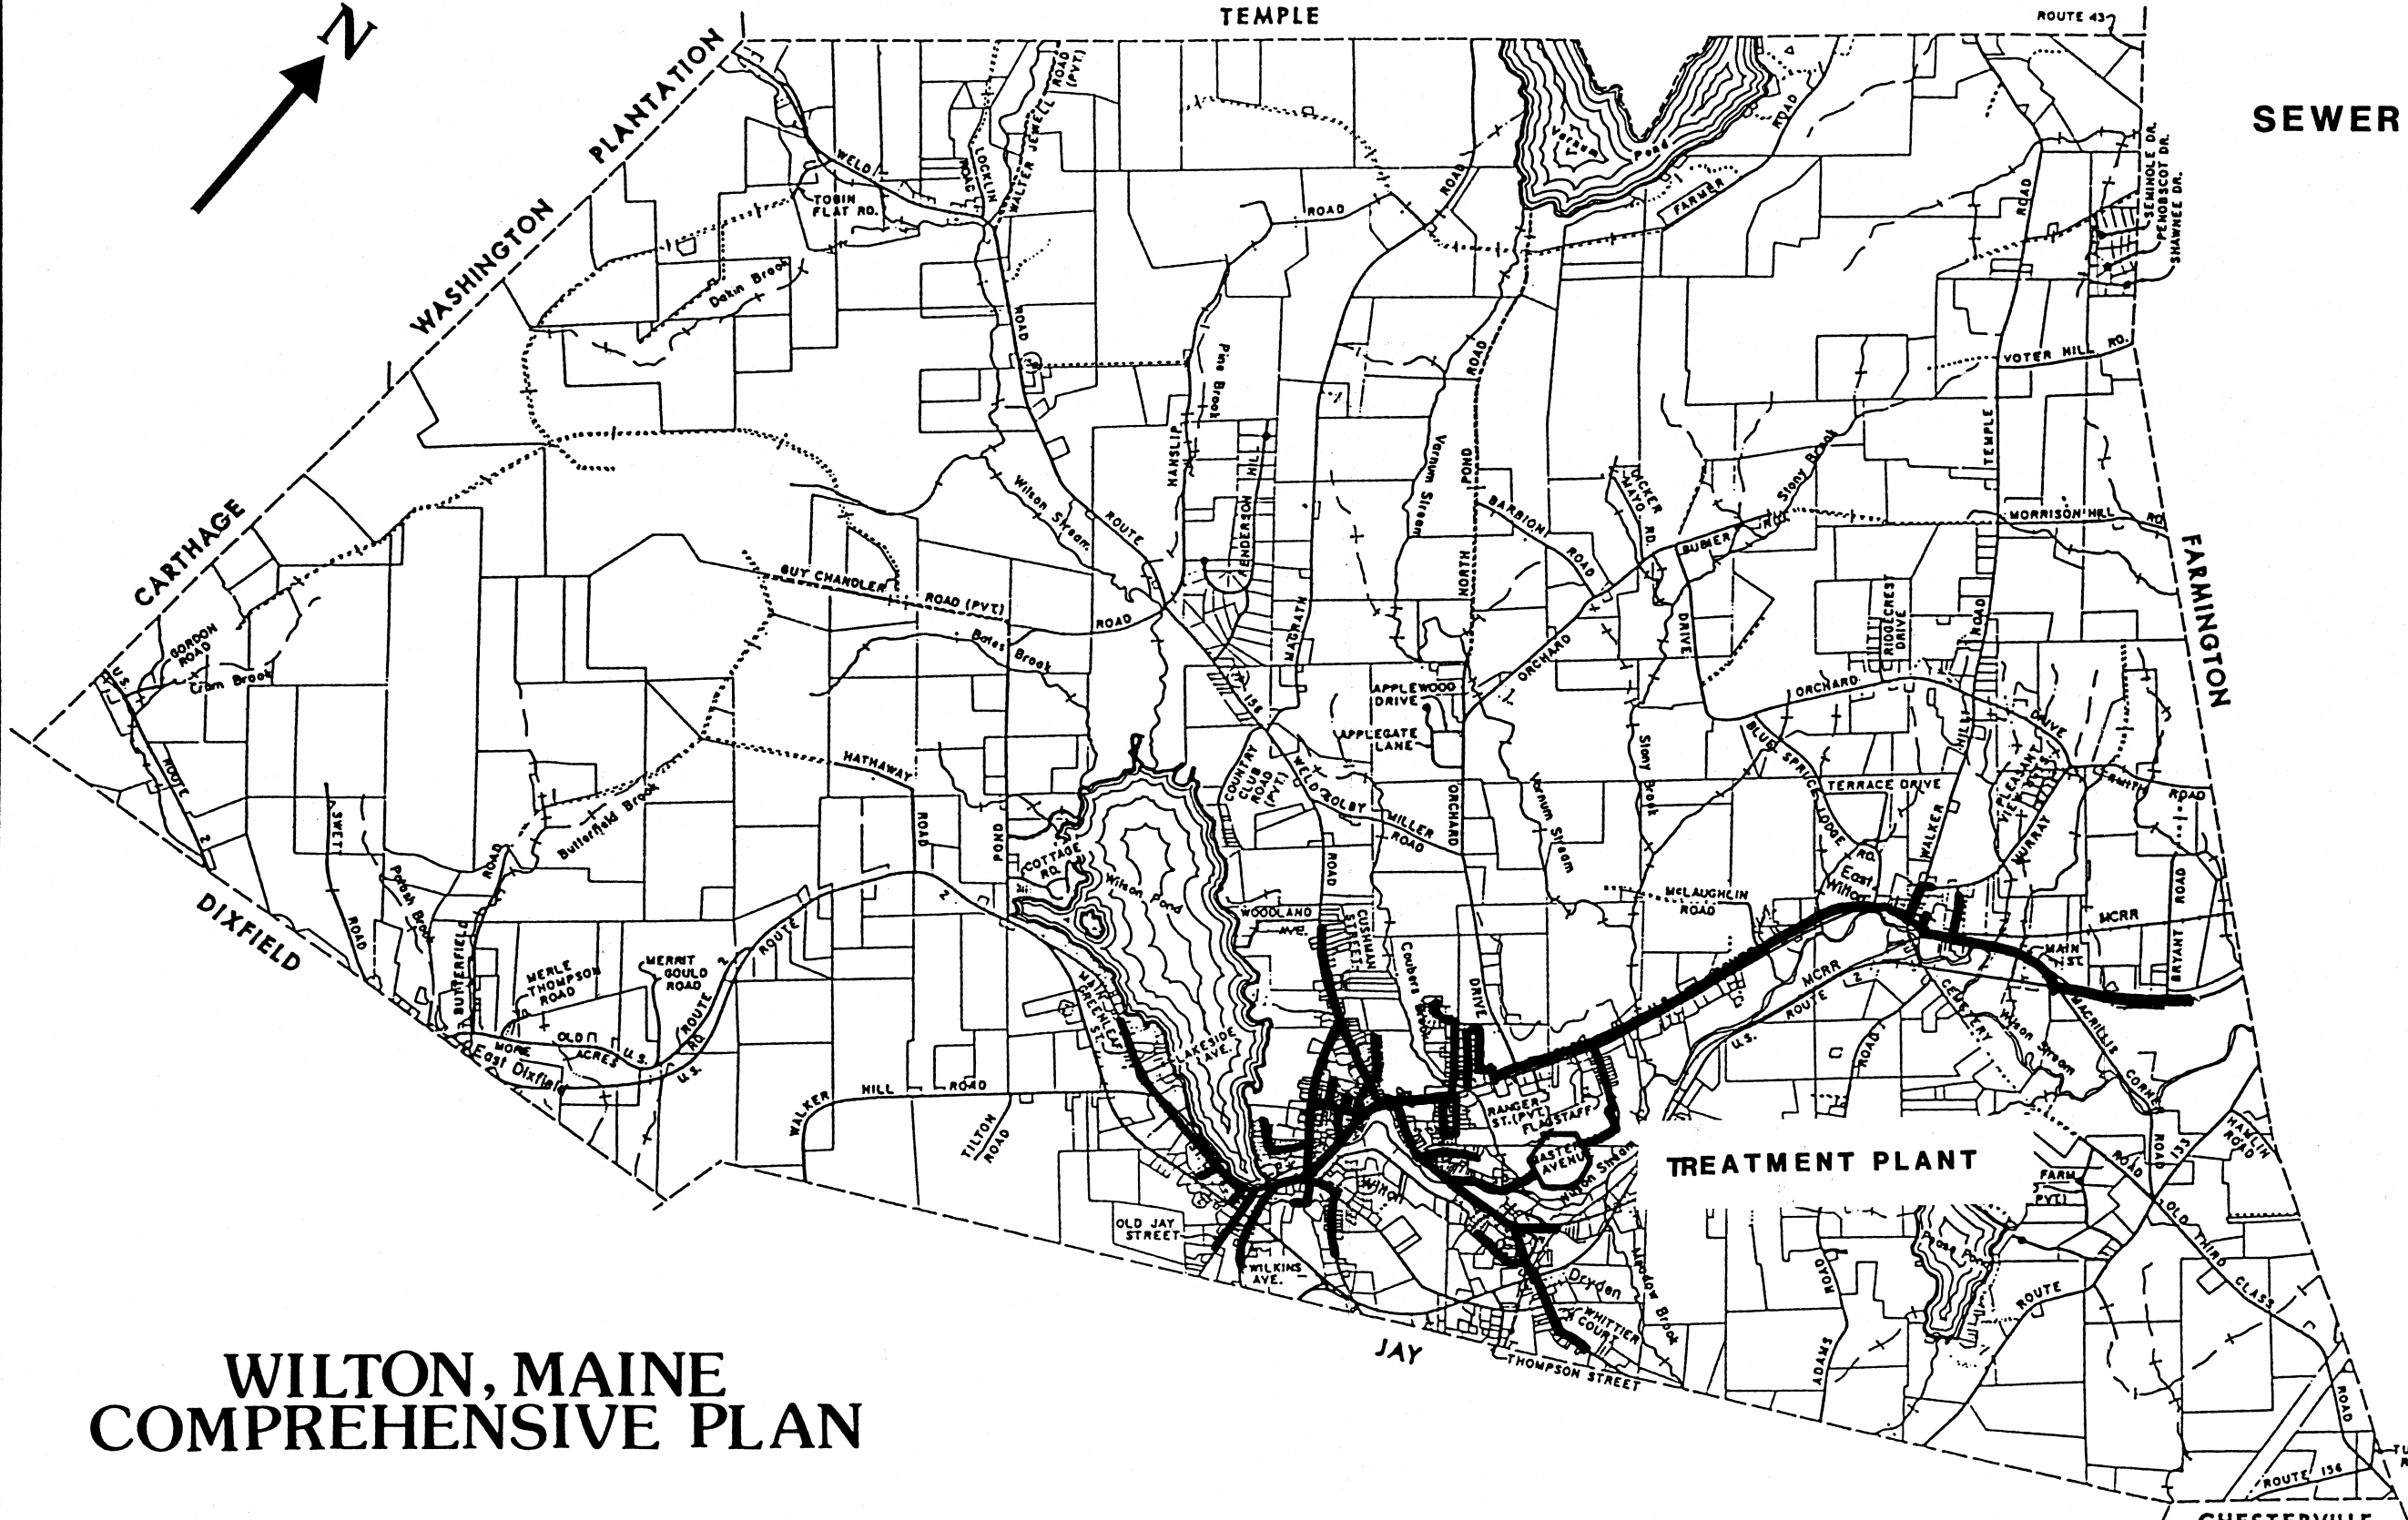

WILTON, MAINE  
COMPREHENSIVE PLAN

MAP I-9